




PROPOSED GROUND PLAN

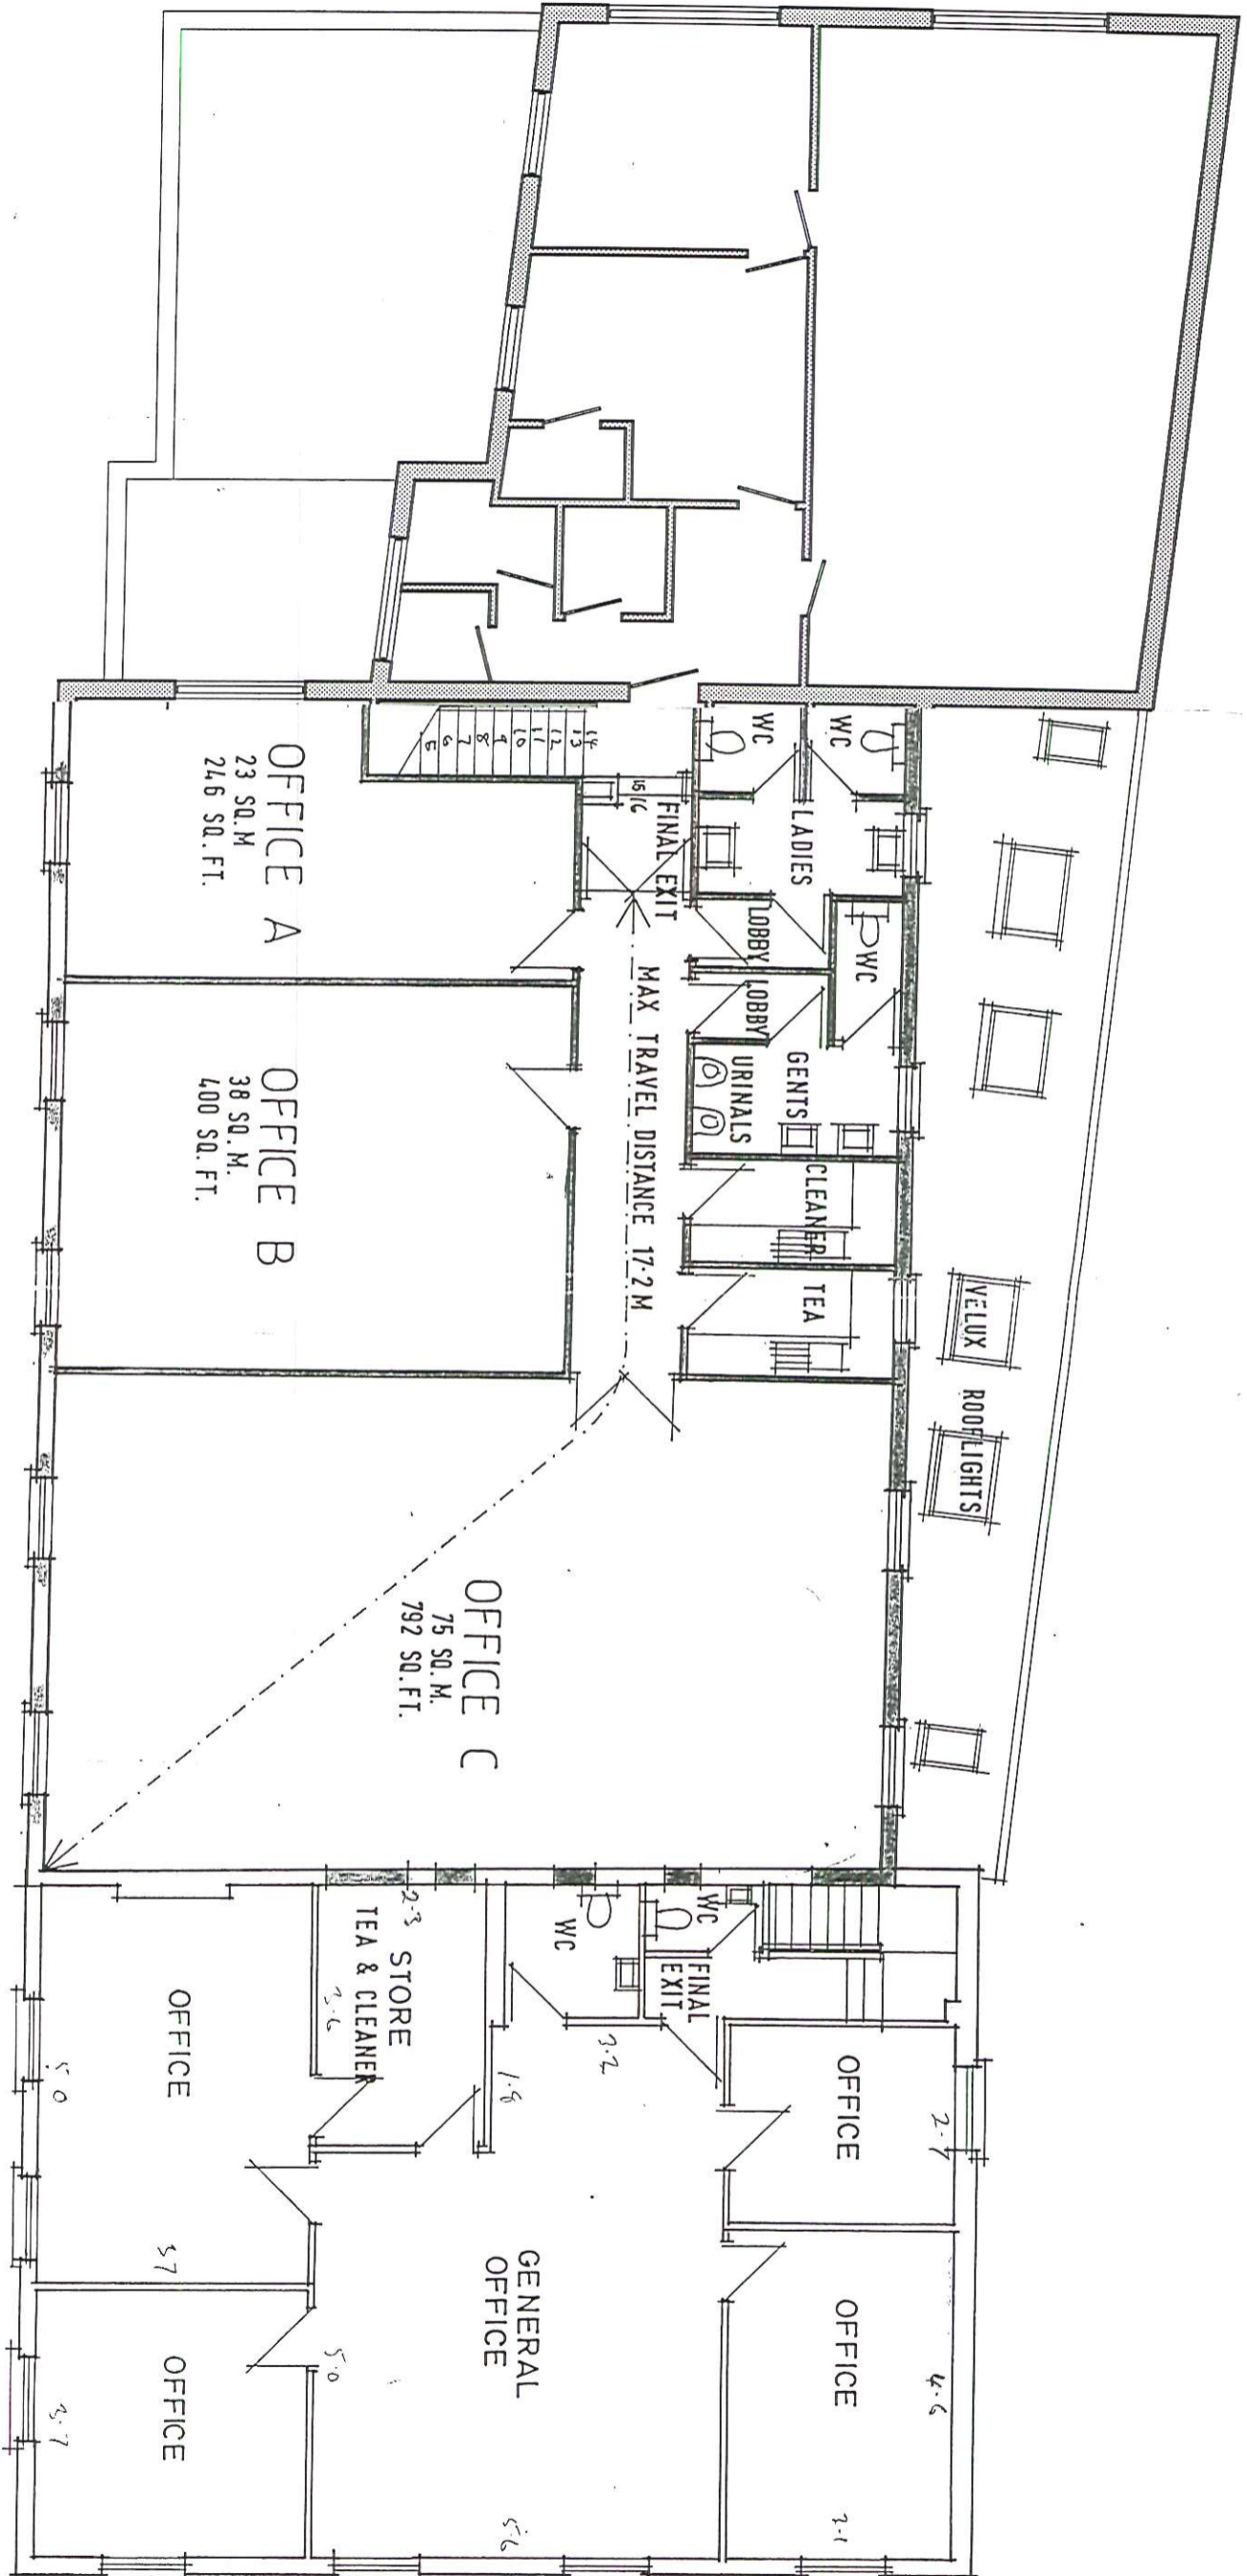


PROPOSED FIRST FLOOR

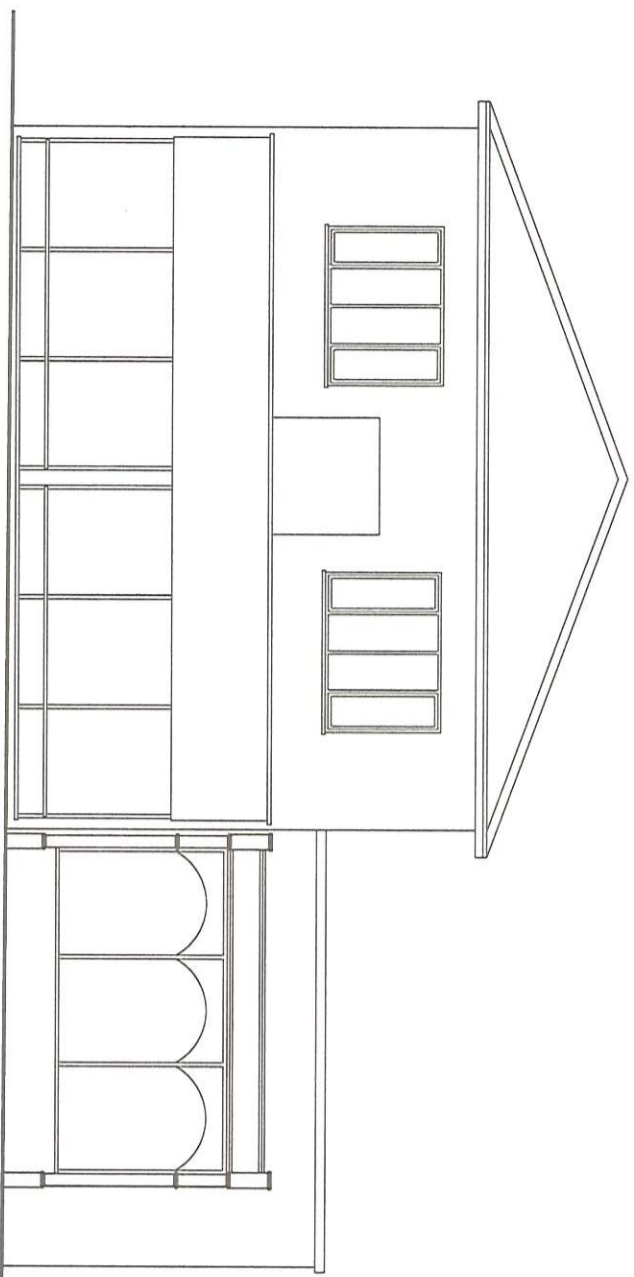


Side Elevation as Existing

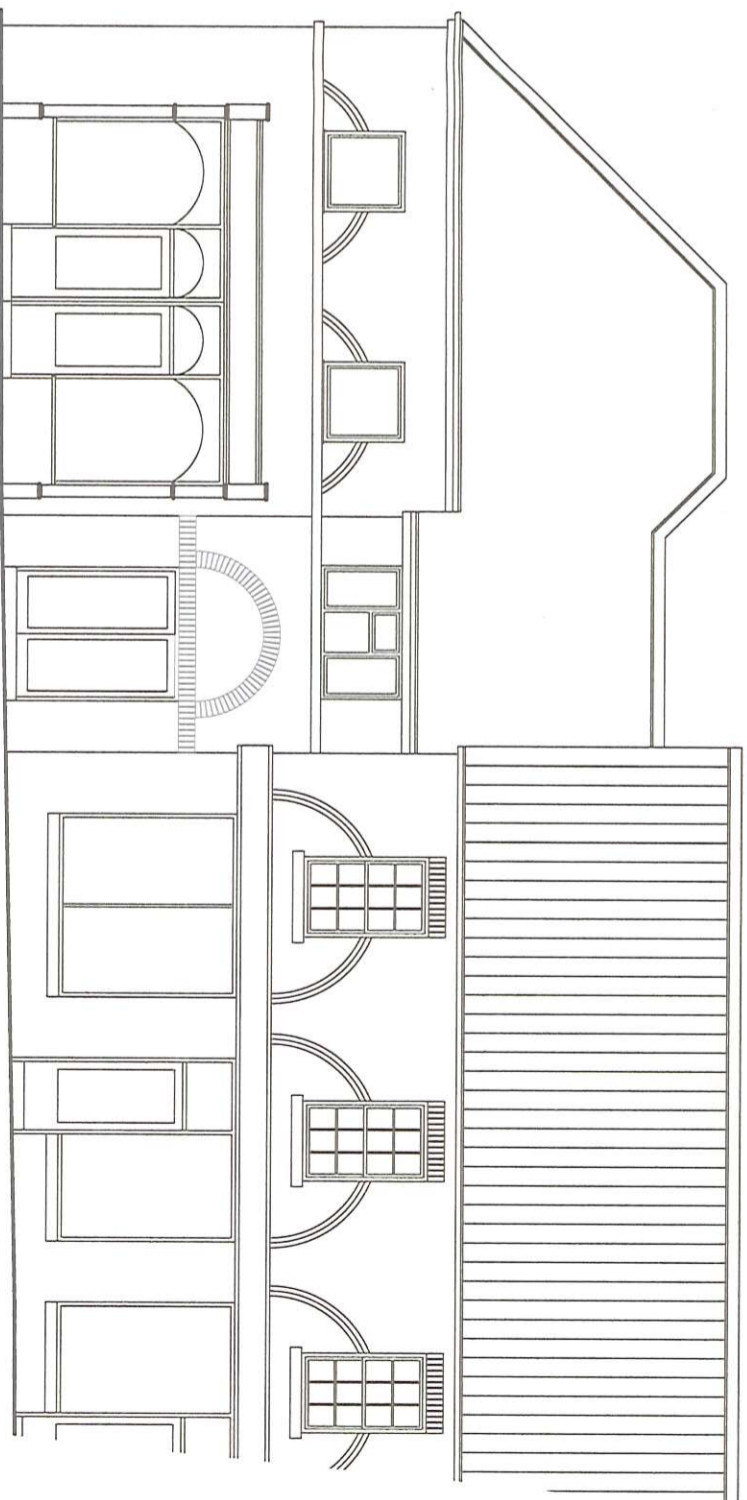

Front Elevation as Existing

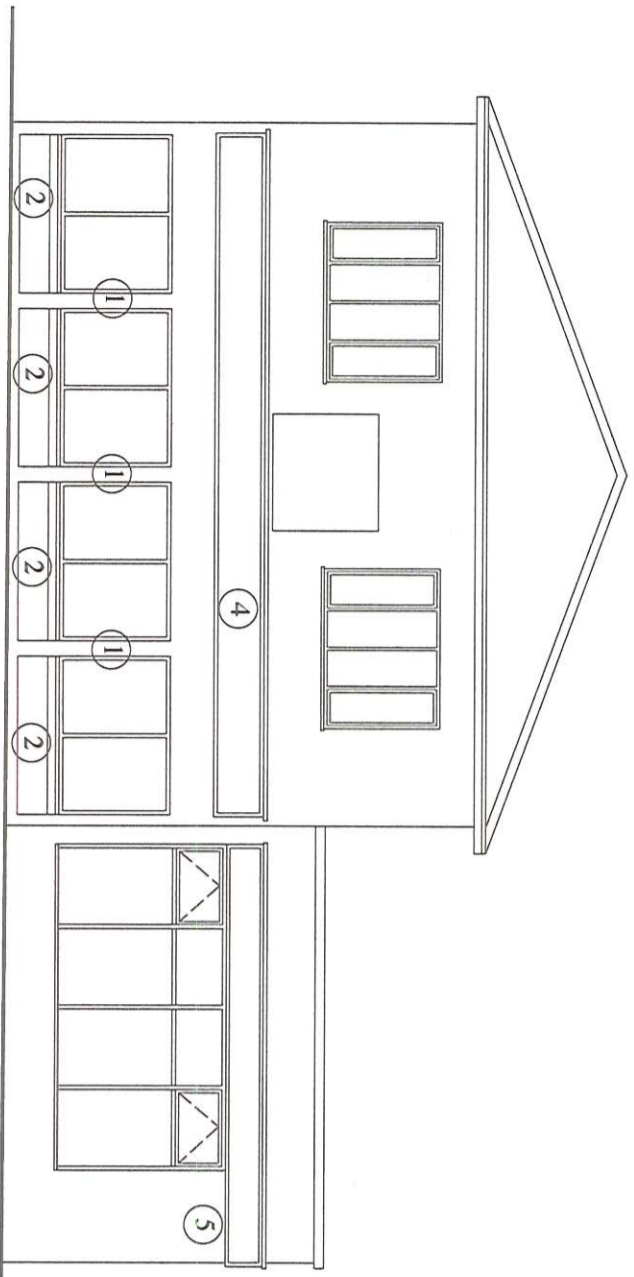

Side Elevation as Proposed

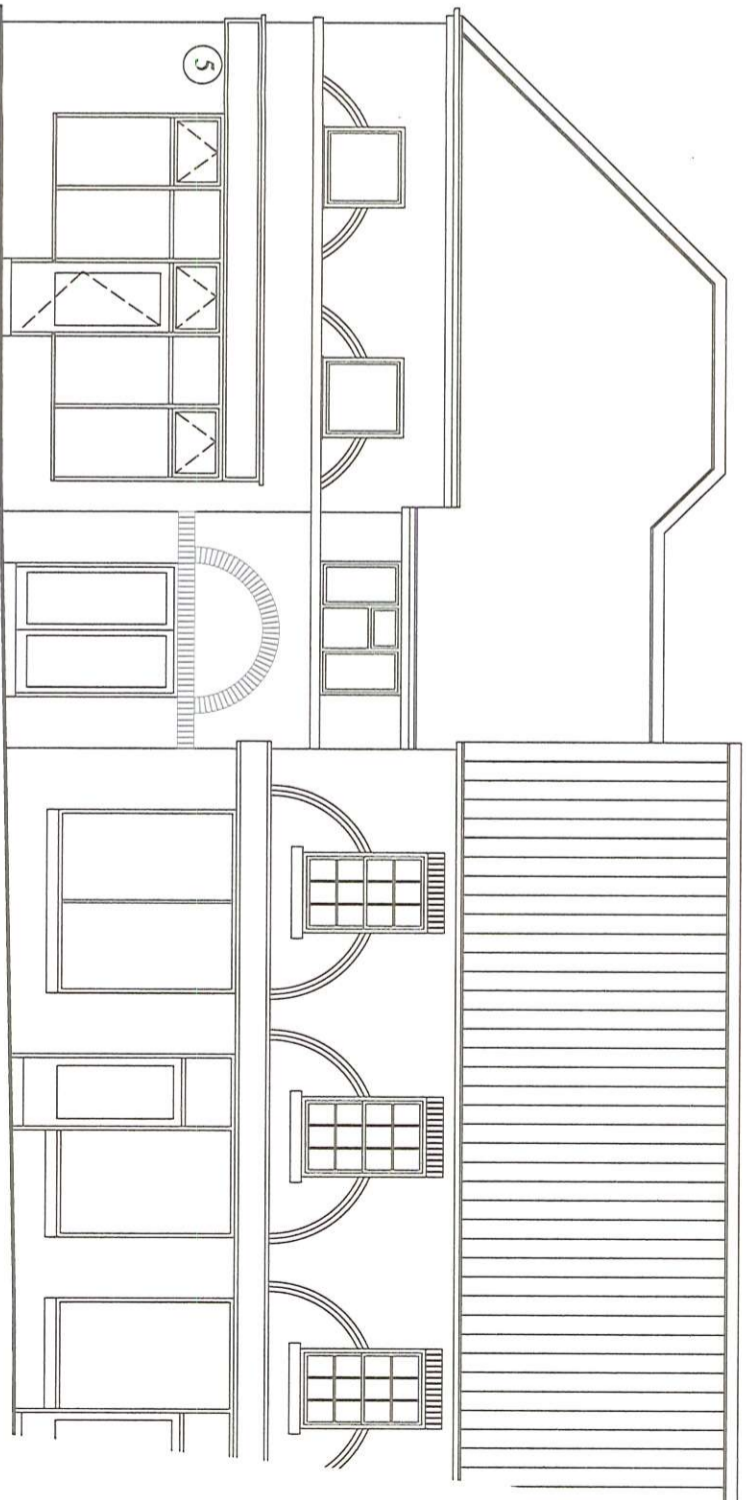

Front Elevation as Proposed

1. 3 New brick piers.
2. Stall riser in brickwork with brick on edge detail under cill.
3. Stall riser to be inset behind leading face of piers.
4. Existing large fascia to be replaced with narrower one, providing brickwork exposed is acceptable.
5. Shop corner fascias to be extended to meet at corner as shown.

Bench Mark Design

1 Montague Walk, Upper Poppleton, York, YO26 6JG
Telephone / Fax / Voicemail 0709 2012225
E-mail: bobmarksbond@btinternet.com

Title: Elevations Existing and Proposed

Scale: 1:100 Date: 06/07 Drg No: RME-SK12A

